


CHAFFEY JOINT UNION HIGH SCHOOL DISTRICT – RENEWAL WAIVER FOR  
 COMMUNITY DAY SCHOOL ORIGINAL MAP DRAWN BY FRICK, FRICK &  
 JETTE (ARCHITECTS) – REVISION BY RICHARD THOMPSON, Chaffey Dist.  
 Employee, Project Manager

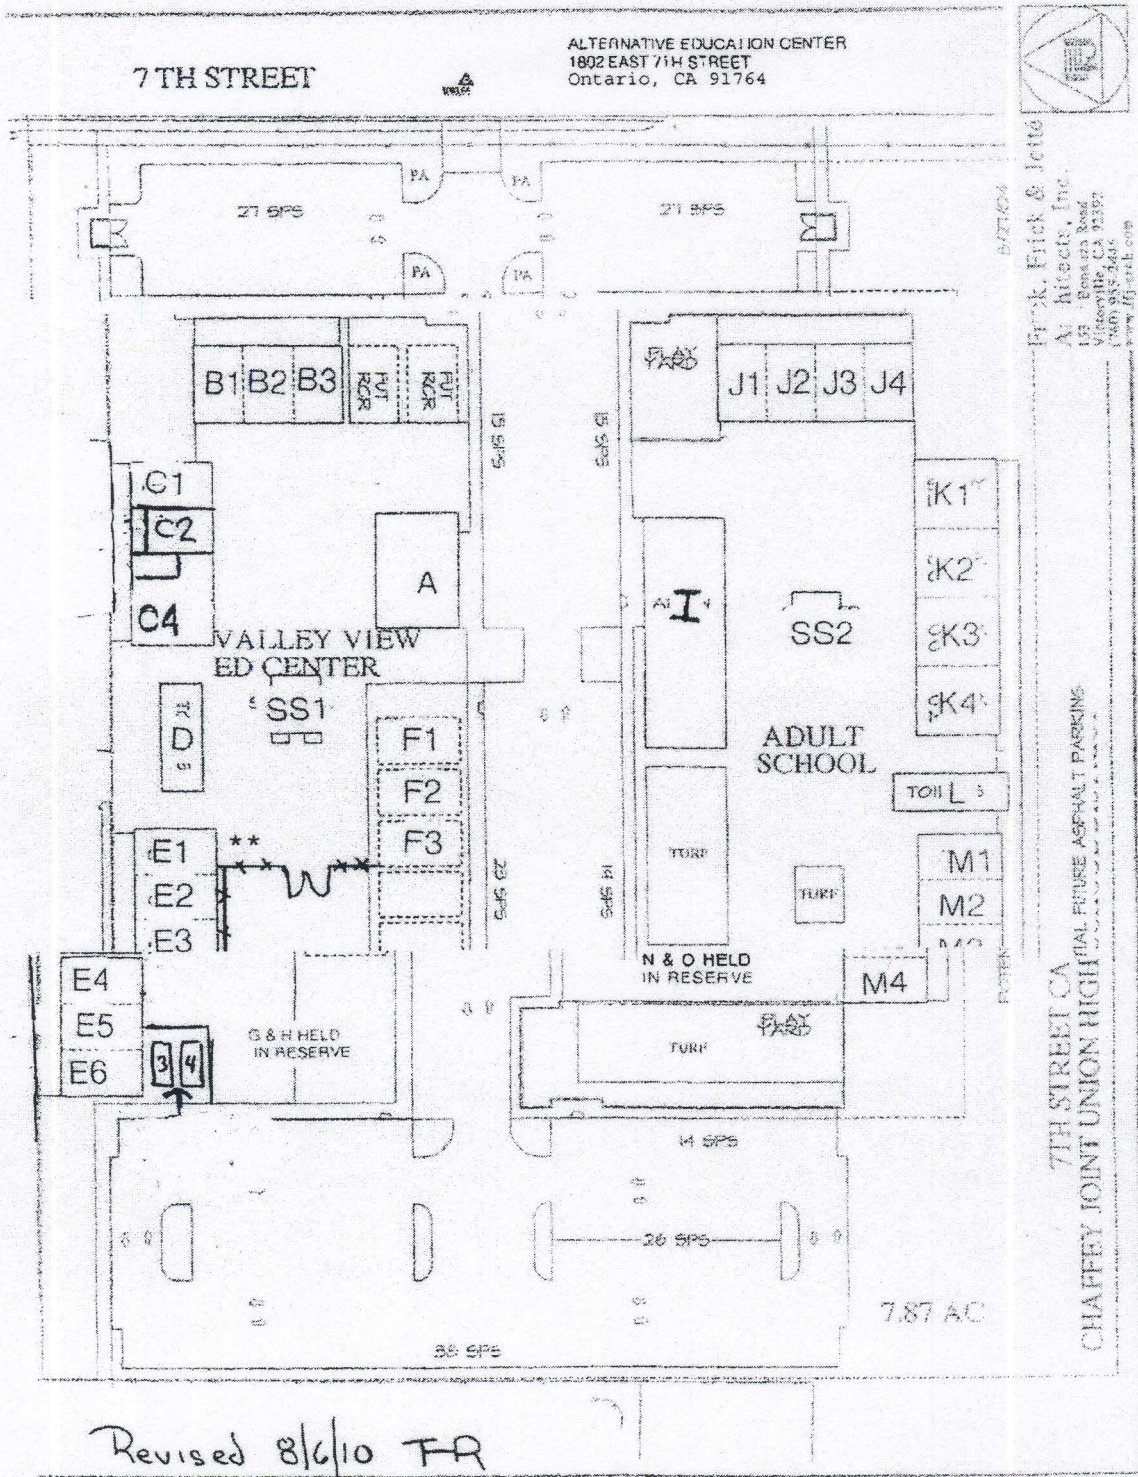

Frick, Frick & Jette  
 Architects, Inc.  
 159 - Riverside Road  
 Visalia, CA 93278  
 (438) 955-2446  
 www.fjarch.com

7TH STREET CA  
 CHAFFEY JOINT UNION HIGH SCHOOL

- C1 & C2 -- OFFICES
- C4 -- STORE ROOM
- E5 & E6 -- COMMUNITY DAY SCHOOL (CLASSROOMS)
- 3 & 4 ARE OUTSIDE COVERED AREAS FOR STUDENTS
- \*\*FENCED AREA