


AREAS OF CONCERN

- 1 PEDESTRIAN DRIVEWAY CONFLICT.
- 2 MID-BLOCK CROSSINGS CAN BE PROBLEMATIC FOR PEDESTRIAN SAFETY BECAUSE THEY MAY CREATE SEVERAL POINTS OF PEDESTRIAN/VEHICLE CONFLICT ON THE SCHOOL SITE.
- 3 IF POSSIBLE, RELOCATE THE CROSSWALK TO A PLACE THAT ALLOWS PEDESTRIANS TO ENTER THE SITE WITH MINIMUM PEDESTRIAN/VEHICLE CONFLICTS.

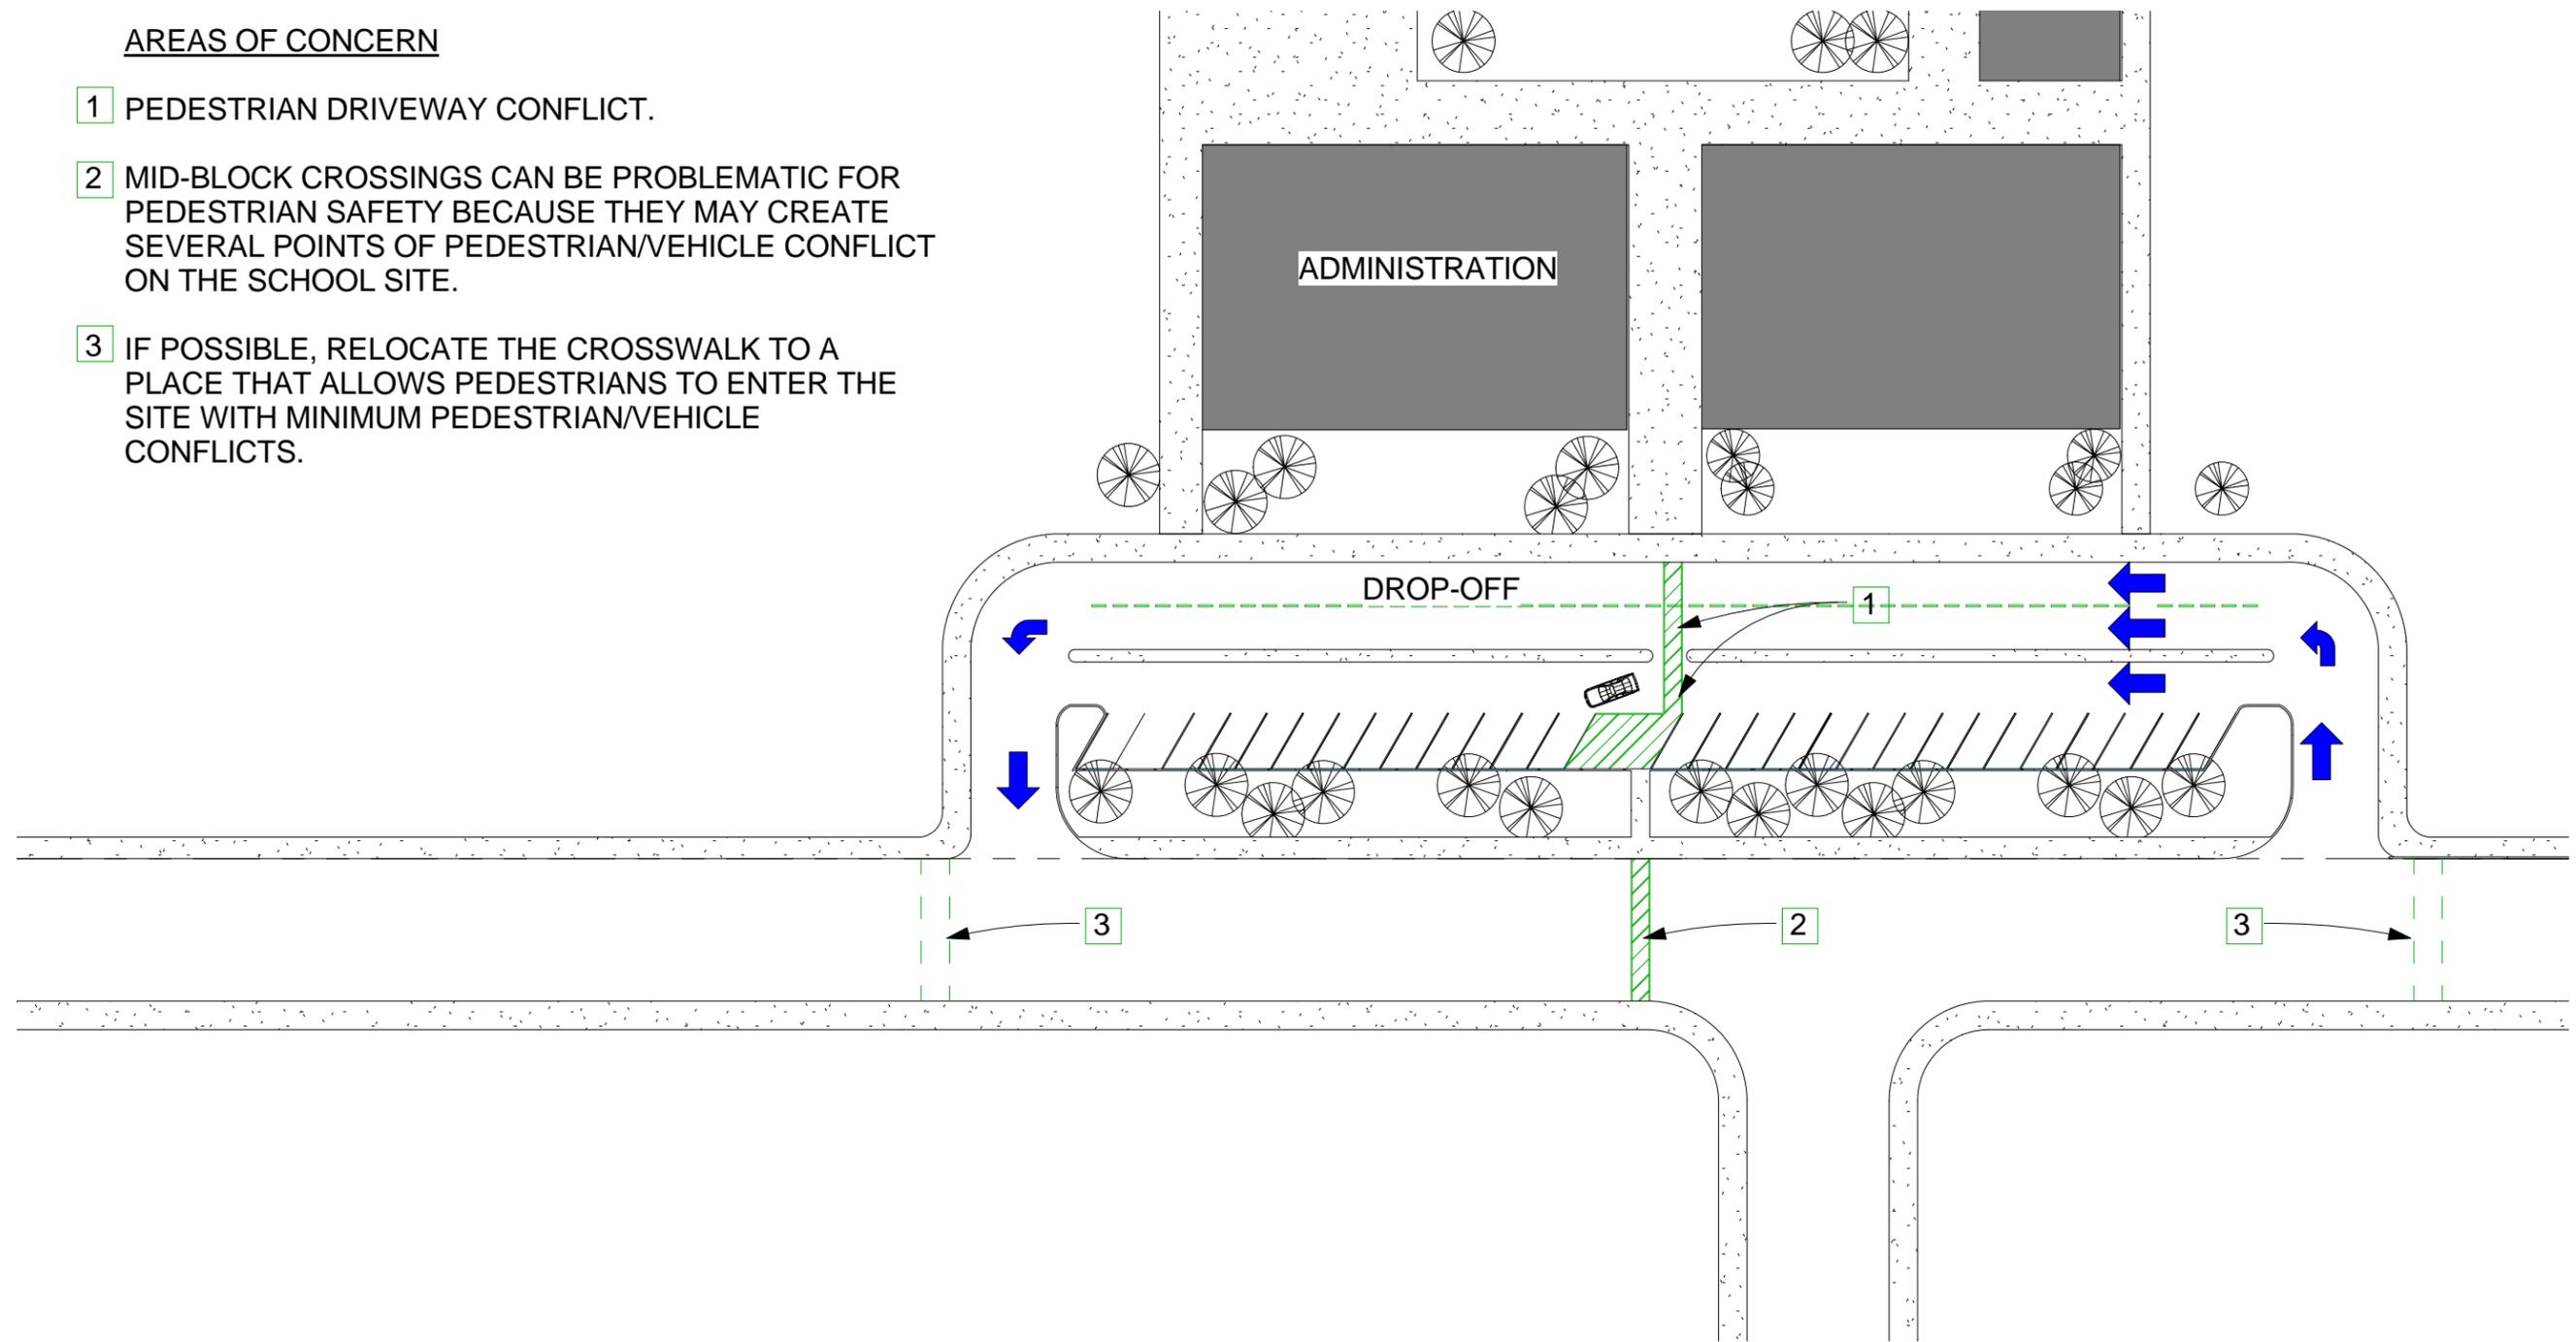

1 Site Plan
1" = 50'-0"